
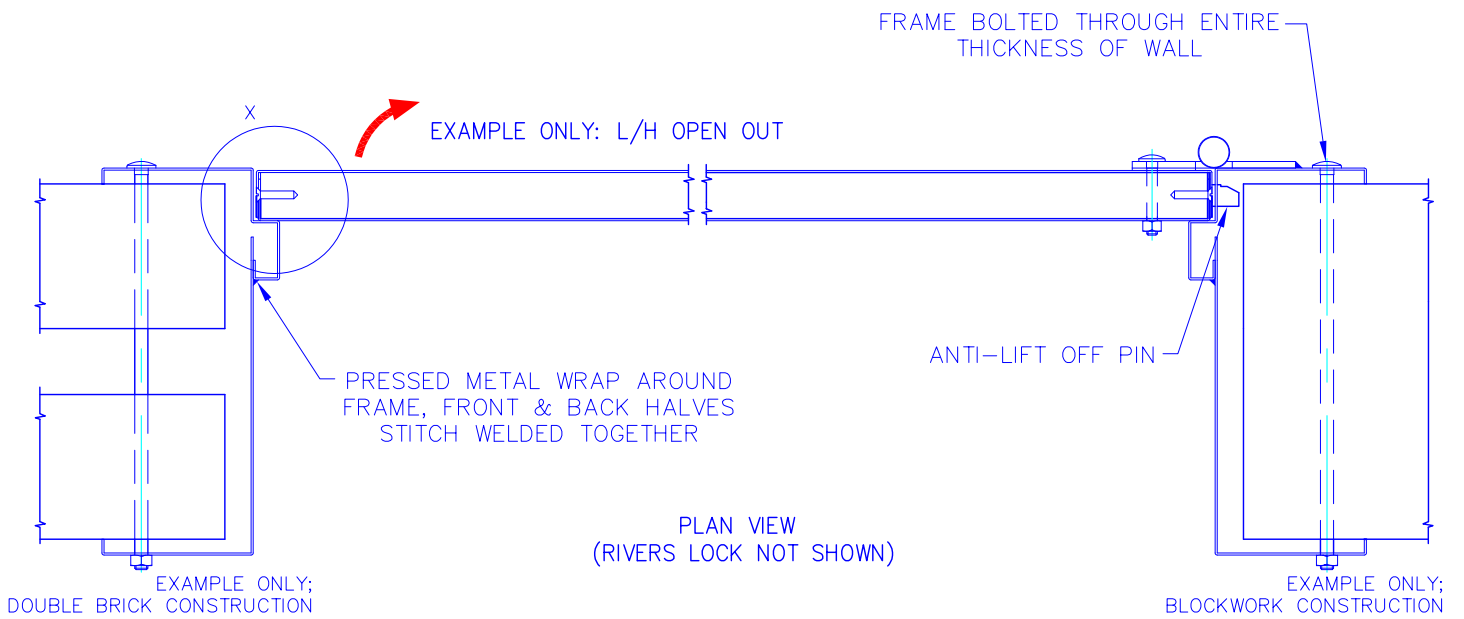



FIRE RATED DOOR UNIT

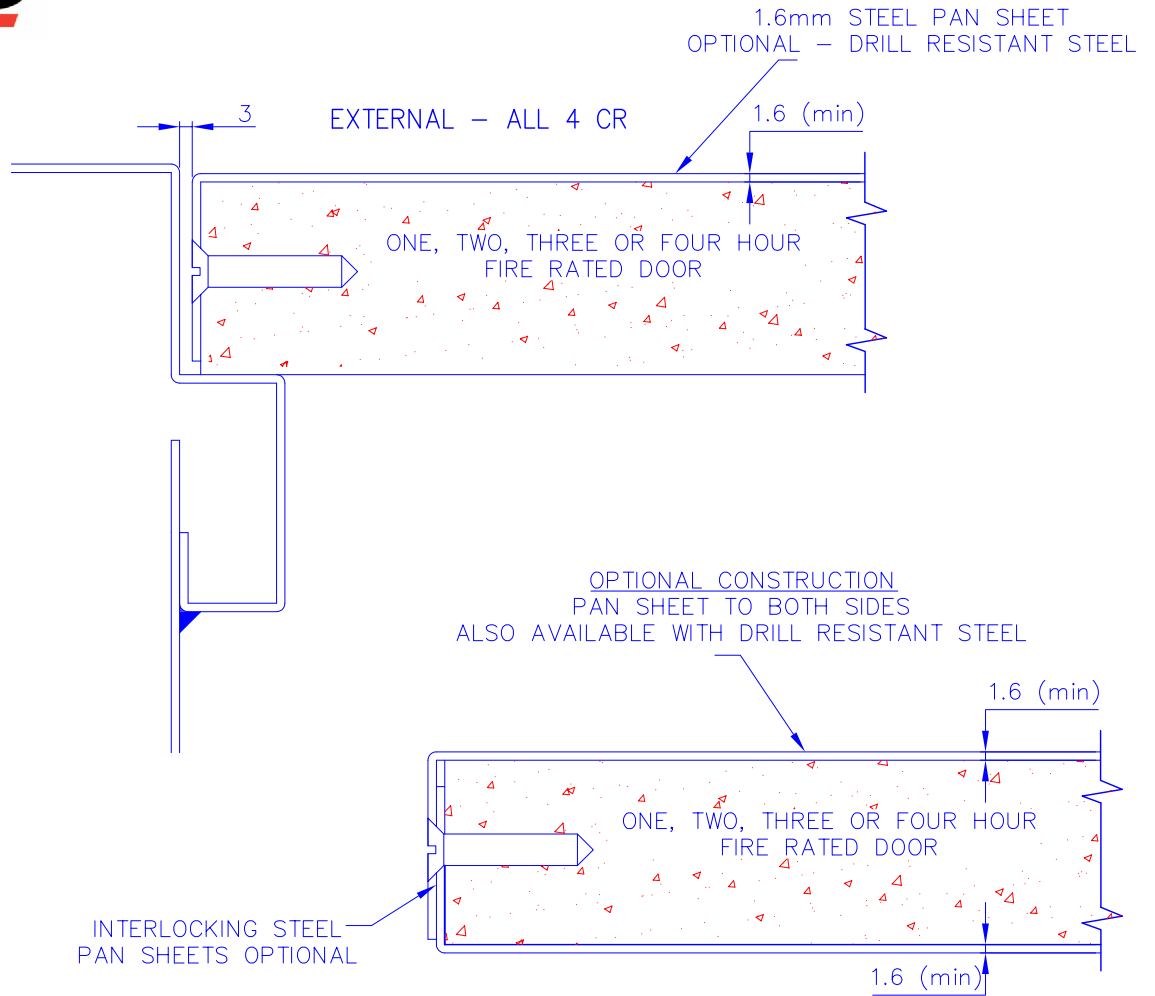

Rivers RIVERS LOCKING SYSTEMS
(AUSTRALIA) PTY. LTD. ABN 85 066 391 419
 50 ORCHARDLEIGH ST
 YENNORA NSW 2161
 P.O. BOX 294
 FAIRFIELD NSW 1860
 Telephone: (02) 9632 9777
 Facsimile: (02) 9632 7477

Drawing No: RIV-0002

Rev. 0

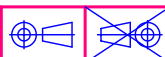

Sheet 01/01 A4 Scale N.T.S.

Material:

Finish: 1 Coat Paint Primer

Description: FIRE RATED SECURITY DOOR

Drawn	30/01/12	H.P.LY					
Checked							
	Date	Initials	Rev	Date	Initials		Description