


TYPICAL KEY & LEVER CONFIGURATION

EXAMPLE : LEFT HAND OPEN OUT

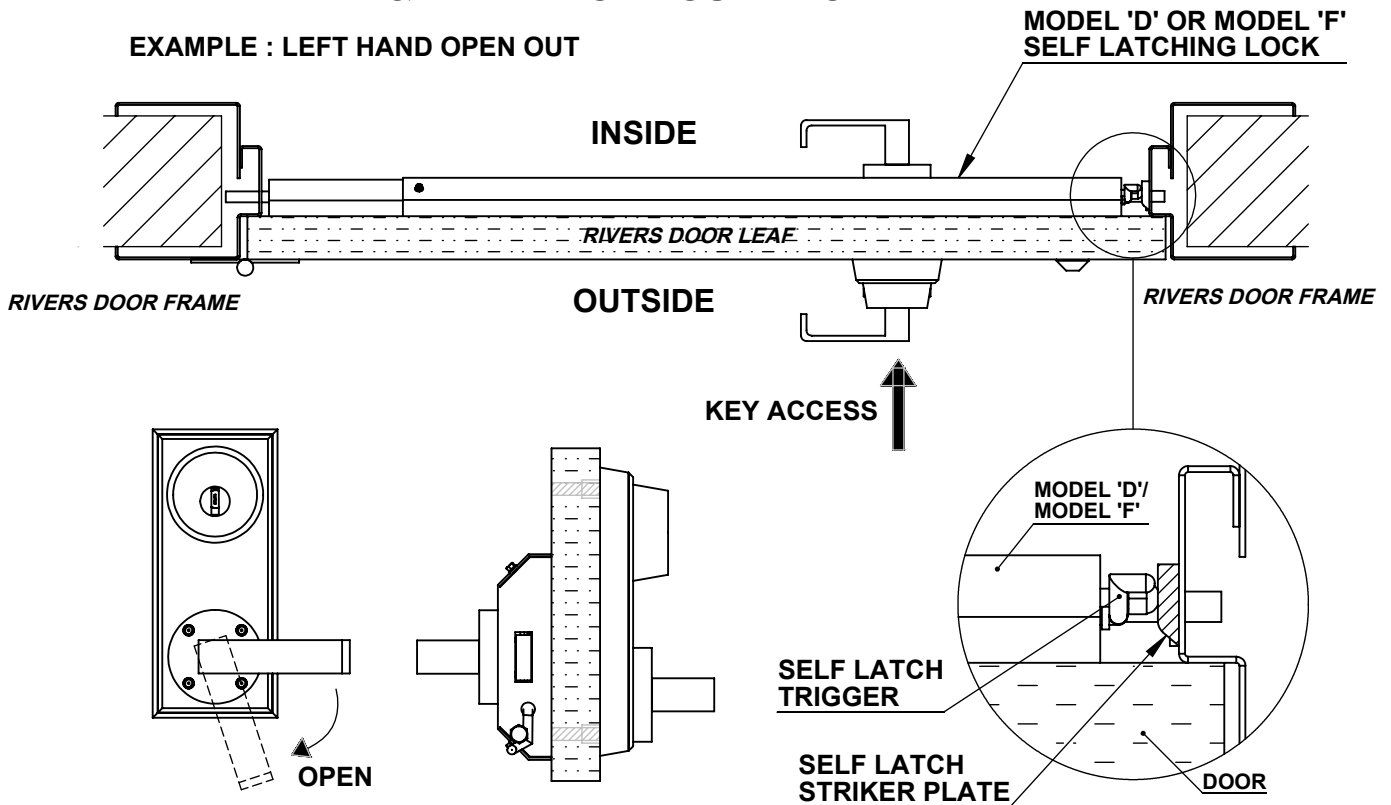

TITLE: KEY & LEVER - EXTERNAL ACCESS TO MODEL 'D' & MODEL 'F' SELF LATCHING LOCKS

CONFIDENTIAL: This drawing and its designs, specifications and engineering information disclosed hereon are the property of RIVERS LOCKING SYSTEMS (AUSTRALIA) P/L and are not to be disseminated or reproduced without express written consent. The drawing is loaned in confidence and then only for consideration of the matter disclosed hereon. In accepting loan on this drawing the recipient agrees to keep it and the matter disclosed hereon in confidence and not to use nor permit their use in any way detrimental to RIVERS LOCKING SYSTEMS (AUSTRALIA) P/L

SCALE NTS

DRAWN VR

SHEET 1 of 1

DATE 30/05/14

RIVERS LOCKING SYSTEMS (AUSTRALIA) PTY LTD

50, ORCHARDLEIGH STREET, YENNORA, NSW 2161, AUSTRALIA
Telephone: (02)9632 9777 Fax: (02)9632 7477



DWG No:

RIV-0010

Rev 0